



BATMAN İLİ BEŞİRİ İLÇESİ MEHMET YATKIN MAHALLESİ  
18. MADDE İMAR UYGULAMASI DÜZENLEME/UYGULAMA/PROJE SINIR KROKİSİ

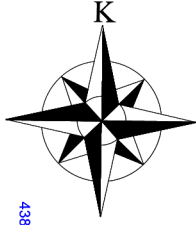

438000.000  
1/1000  
4199600.000

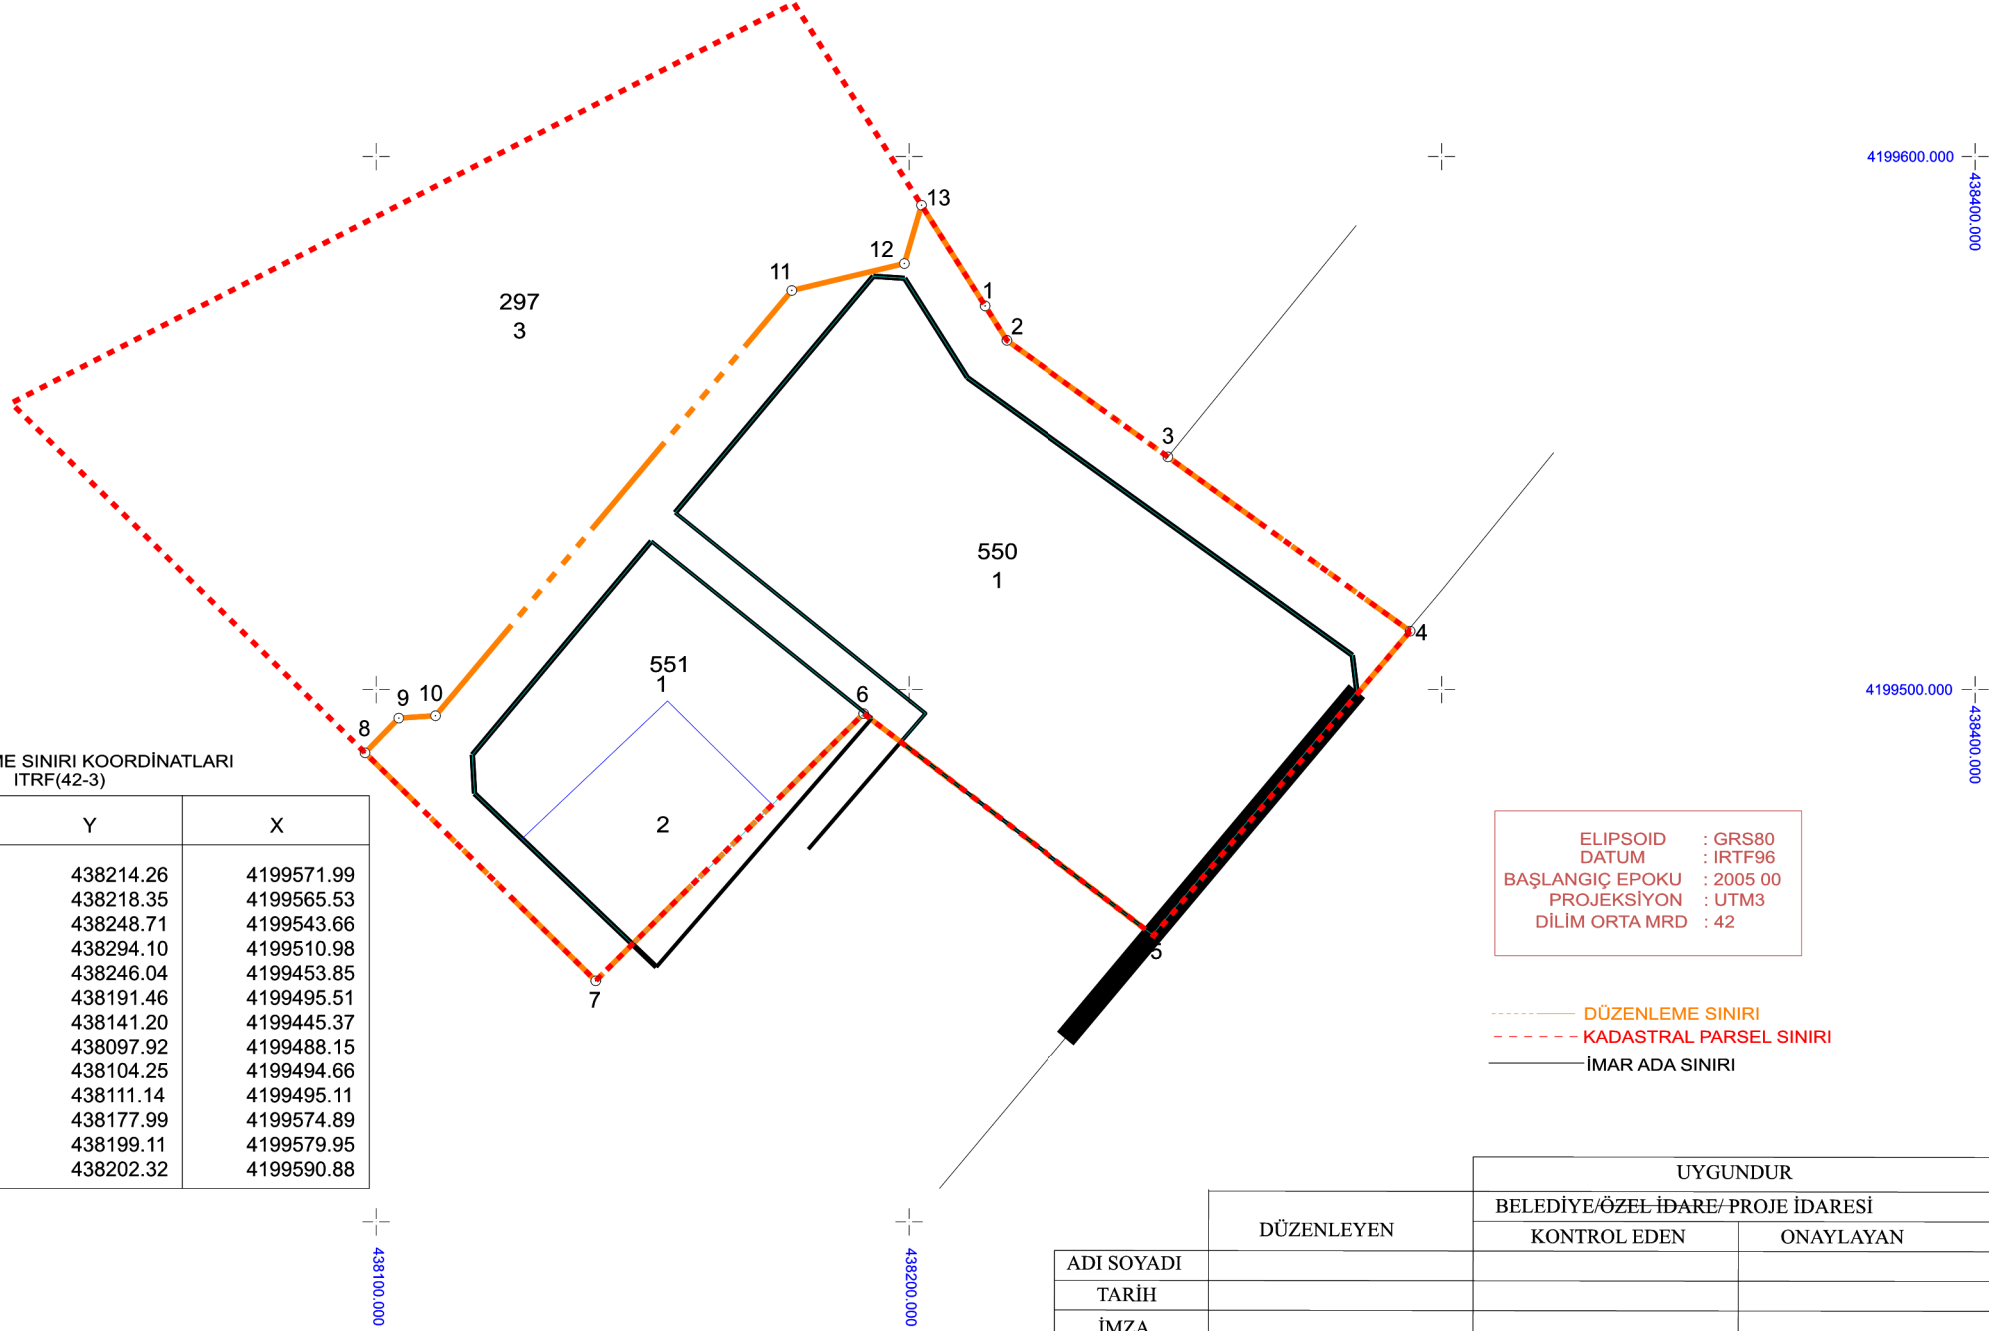

DÜZENLEME SINIRI KOORDİNATLARI  
ITRF(42-3)

Nokta No	Y	X
1	438214.26	4199571.99
2	438218.35	4199565.53
3	438248.71	4199543.66
4	438294.10	4199510.98
5	438246.04	4199453.85
6	438191.46	4199495.51
7	438141.20	4199445.37
8	438097.92	4199488.15
9	438104.25	4199494.66
10	438111.14	4199495.11
11	438177.99	4199574.89
12	438199.11	4199579.95
13	438202.32	4199590.88

ELİPSOİD : GRS80  
DATUM : IRTF96  
BAŞLANGIÇ EPOKU : 2005.00  
PROJEKSİYON : UTM3  
DİLİM ORTA MRD : 42

----- DÜZENLEME SINIRI  
- - - - - KADASTRAL PARSEL SINIRI  
———— İMAR ADA SINIRI

	DÜZENLEYEN	UYGUNDUR	
		BELEDİYE/ÖZEL İDARE/PROJE İDARESİ	KONTROL EDEN
ADI SOYADI			ONAYLAYAN
TARİH			
İMZA			